
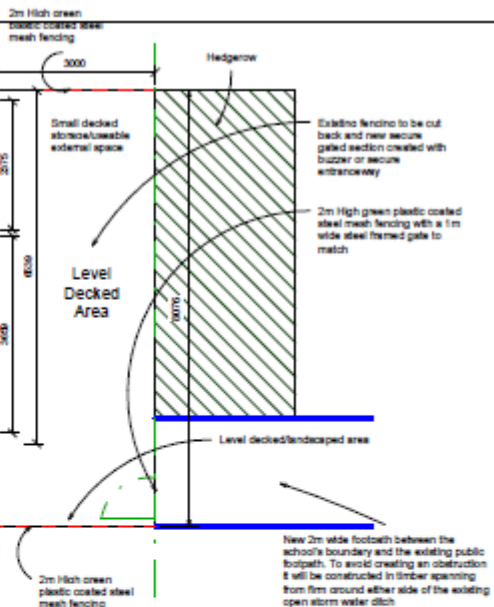
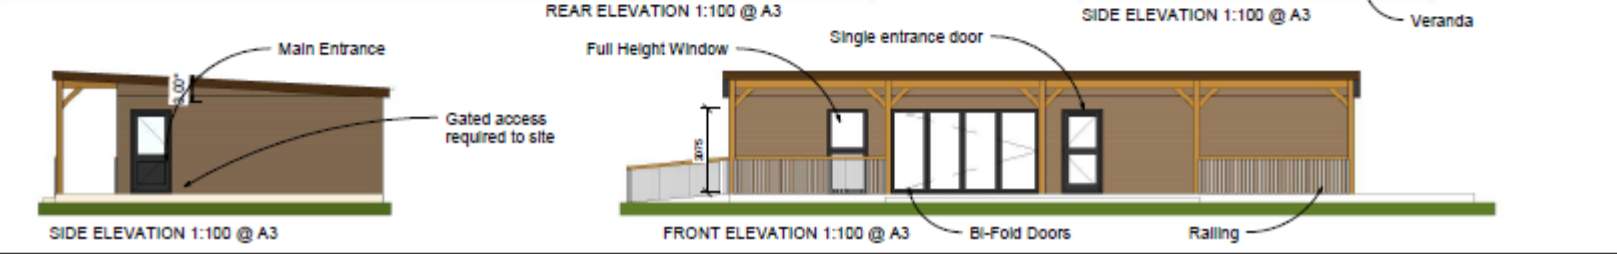
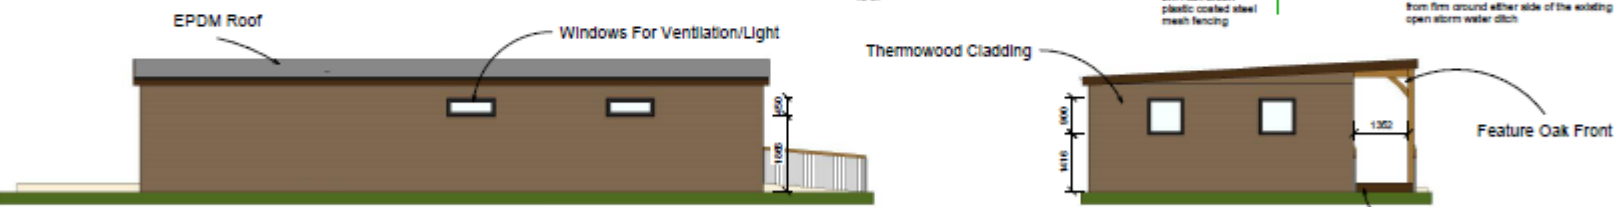


**GROUND FLOOR PLAN LAYOUT**  
1:75 @ A3

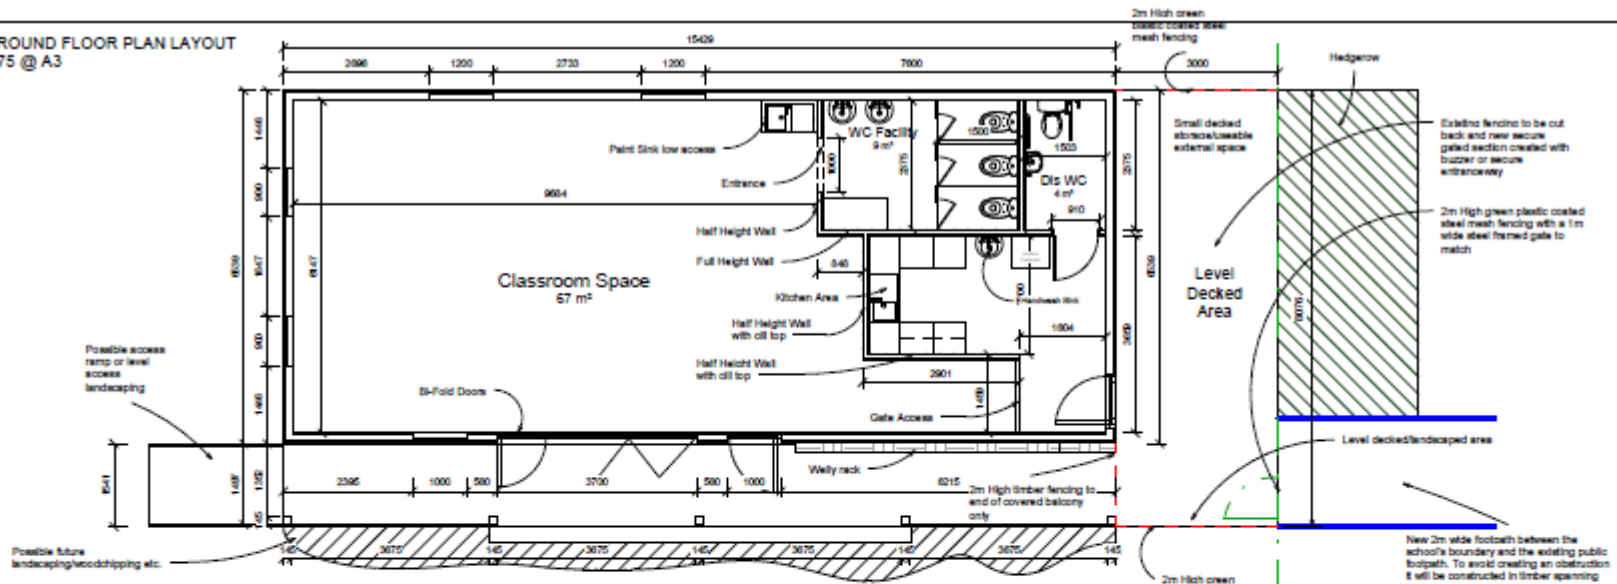

Possible future landscaping/woodchipping etc.

Possible access ramp or level access landscaping

EPDM Roof

Windows For Ventilation/Light

Thermowood Cladding

Feature Oak Front

Veranda

Main Entrance

Gated access required to site

Full Height Window

Single entrance door

Bi-Fold Doors

Railing

3D RENDER



3D RENDER



MAP 1:500 @ A3

